


DRAIN TILE	HEADER SIZE	SPACING "L"
4"	TBD	TBD
6"	TBD	TBD
8"	TBD	TBD
10"	TBD	TBD

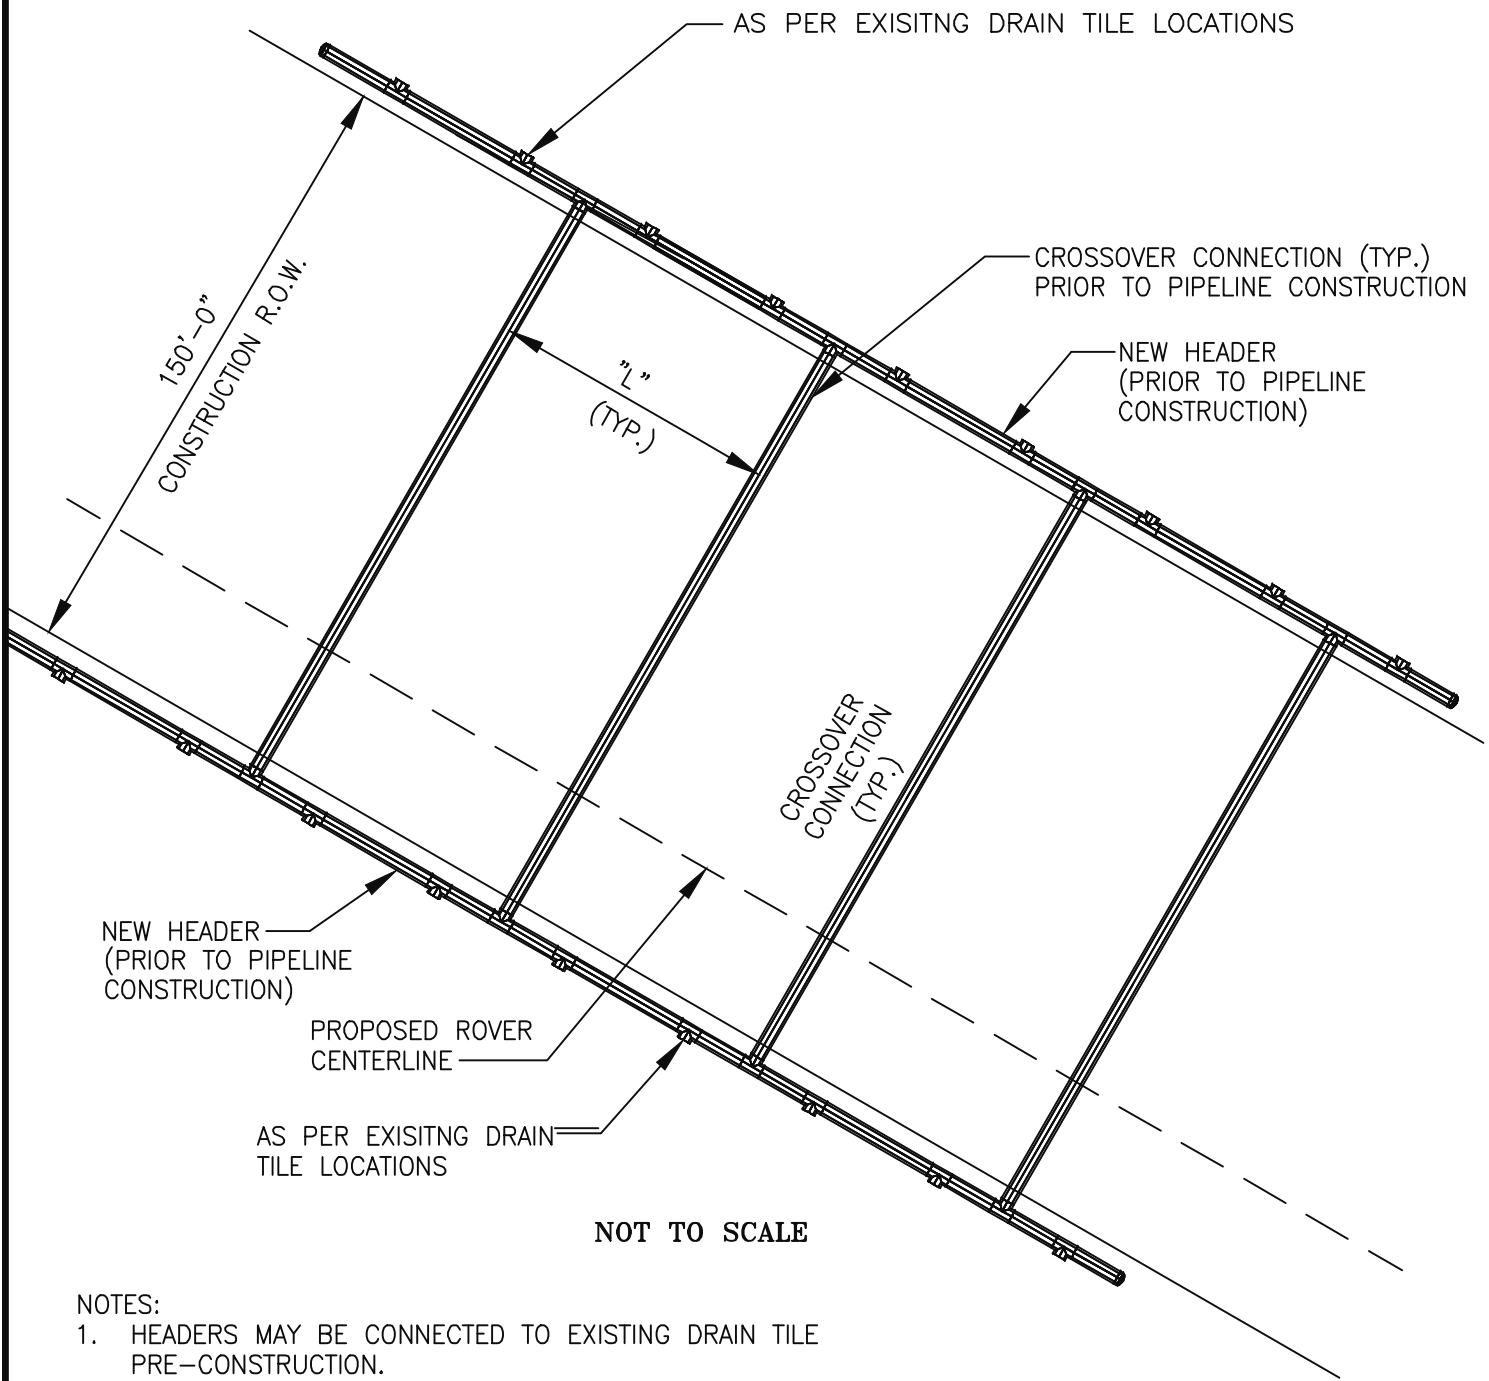

NOT TO SCALE

NOTES:

1. HEADERS MAY BE CONNECTED TO EXISTING DRAIN TILE PRE-CONSTRUCTION.
2. CROSSOVER PIPING MAY BE INSTALLED POST PIPELINE INSTALLATION.

P.L./STA.
ACCT. NO.

WORK NO.

REV.	BY	DATE
B	SRS	8/4/14
C	KMA	5/8/15
D	KMA	6/23/16

ROVER PIPELINE

TYPICAL DRAIN TILE
HEADER SYSTEM



ENERGY TRANSFER

DRAWN	DATE	SCALE	APPR. BY	CONST. YR.
SRS	8/4/14	N.T.S		

PREVIOUS DWG. NO.

DRAWING NO.

DRAIN TILE 1