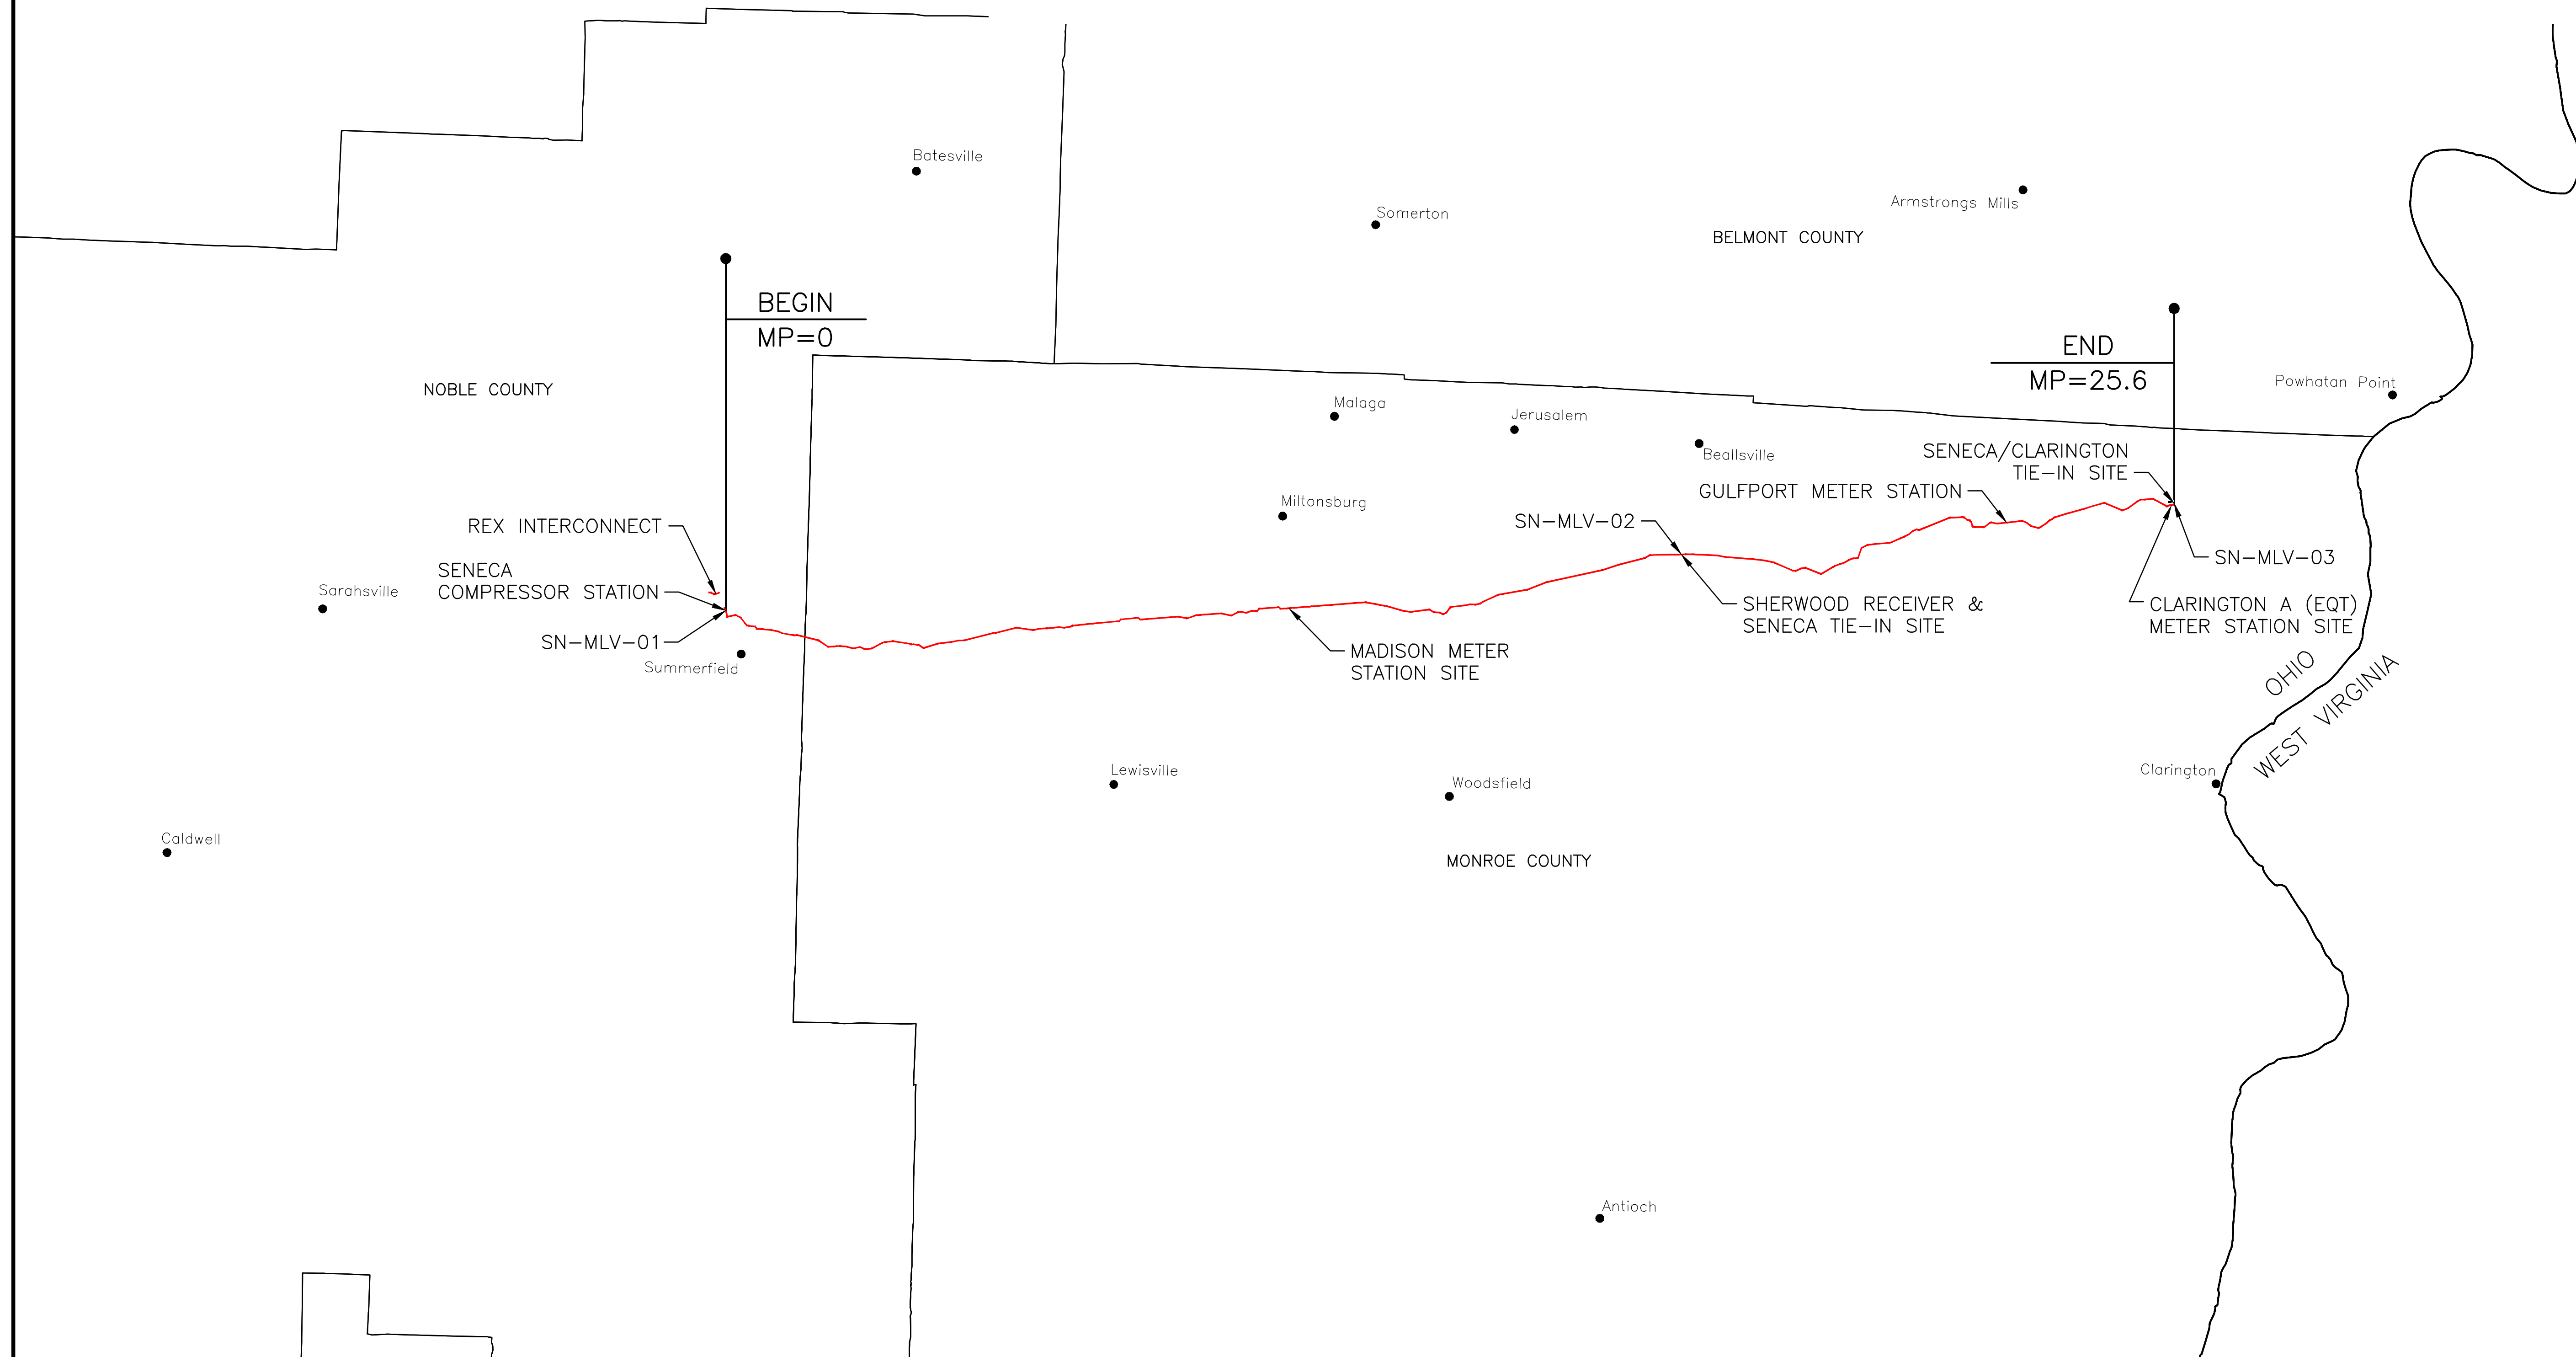



ROVER PIPELINE PROJECT

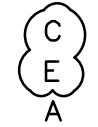

PROPOSED 42" O.D. SENECA LATERAL - NG PIPELINE

NOBLE COUNTY, OHIO TO MONROE COUNTY, OHIO



DWG. NO.	REFERENCE DRAWING TITLE	NO.	REVISION - DESCRIPTION	BY	DATE	CHK'D	APP'D	DWG. STATUS	CHECKED	APPROVED	P.L./STA. NO.	 ROVER PIPELINE An ENERGY TRANSFER Company	ROVER PIPELINE PROJECT 42" SENECA LATERAL - NG PIPELINE COVER SHEET M.P. 0 TO M.P. 25.6 NOBLE TO MONROE COUNTY, OHIO	PROJECT NO.
								PREL.Y	BY	DATE	BY			DATE
								BID						SHEET 1 OF 1
								CONSTR.						DWG. NO.
								CADDS	PLOT DATE:	FILE NAME:	SCALE:			SN-P0-0
														SHEET 1 OF 1

GENERAL DRAWINGS

DRAWING NUMBER	DRAWING TITLE	REVISION
SN-P0-0	COVER SHEET	 
SN-P1-0	DRAWING INDEX	
P2-10	NOTES AND LEGEND	

ALIGNMENT

DRAWING NUMBER	DRAWING TITLE	REVISION
SN-P3-1001	ALIGNMENT - MP 0.0 TO MP 0.2	D
SN-P3-1002	ALIGNMENT - MP 0.2 TO MP 1.1	E
SN-P3-1003	ALIGNMENT - MP 1.1 TO MP 2.1	D
SN-P3-1004	ALIGNMENT - MP 2.1 TO MP 3.0	E
SN-P3-1005	ALIGNMENT - MP 3.0 TO MP 4.0	E
SN-P3-1006	ALIGNMENT - MP 4.0 TO MP 4.9	E
SN-P3-1007	ALIGNMENT - MP 4.9 TO MP 5.9	E
SN-P3-1008	ALIGNMENT - MP 5.9 TO MP 6.8	E
SN-P3-1009	ALIGNMENT - MP 6.8 TO MP 7.7	E
SN-P3-1010	ALIGNMENT - MP 7.7 TO MP 8.7	D
SN-P3-1011	ALIGNMENT - MP 8.7 TO MP 9.6	E
SN-P3-1012	ALIGNMENT - MP 9.6 TO MP 10.6	E
SN-P3-1013	ALIGNMENT - MP 10.6 TO MP 11.5	E
SN-P3-1014	ALIGNMENT - MP 11.5 TO MP 12.5	E
SN-P3-1015	ALIGNMENT - MP 12.5 TO MP 13.4	E
SN-P3-1016	ALIGNMENT - MP 13.4 TO MP 14.4	E
SN-P3-1017	ALIGNMENT - MP 14.4 TO MP 15.3	E
SN-P3-1018	ALIGNMENT - MP 15.3 TO MP 16.3	E
SN-P3-1019	ALIGNMENT - MP 16.3 TO MP 17.2	E
SN-P3-1020	ALIGNMENT - MP 17.2 TO MP 18.1	E
SN-P3-1021	ALIGNMENT - MP 18.1 TO MP 19.1	E
SN-P3-1022	ALIGNMENT - MP 19.1 TO MP 20.0	D
SN-P3-1023	ALIGNMENT - MP 20.0 TO MP 21.0	E
SN-P3-1024	ALIGNMENT - MP 21.0 TO MP 21.9	E
SN-P3-1025	ALIGNMENT - MP 21.9 TO MP 22.9	D
SN-P3-1026	ALIGNMENT - MP 22.9 TO MP 23.8	E
SN-P3-1027	ALIGNMENT - MP 23.8 TO MP 24.8	E
SN-P3-1028	ALIGNMENT - MP 24.8 TO MP 25.6	E

REX INTERCONNECT ALIGNMENT

DRAWING NUMBER	DRAWING TITLE	REVISION
RX-P3-1001	ALIGNMENT - MP 0.0 TO MP 0.2	A

DWG. NO.	REFERENCE DRAWING TITLE	NO.	REVISION - DESCRIPTION	BY	DATE	CHK'D	APP'D
		E	FERC FILING UPDATE	JEK	1-29-16	JHR	JHR
		D	FERC FILING UPDATE	PGP	6-24-15	JHR	JHR
		C	FERC FILING UPDATE	JEK	6-03-15	JHR	JHR
		B	FERC FILING UPDATE	GJD	4-15-15	JHR	JHR
		A	FERC FILING	JRM	1-15-15	JHR	JHR

DWG. STATUS	CHECKED		APPROVED				P.L./STA. NO. ACCOUNT NO.
	BY	DATE	BY	DATE	BY	DATE	
PREL'Y							CONSTRUCTION YEAR
BID							DESIGN
CONSTR.							DRAWN
CADD							ASBUILT
	PLOT DATE:		FILE NO.				
	FILE NAME:		SCALE:				



ROVER PIPELINE PROJECT
 42" SENECA LATERAL - NG PIPELINE
 DRAWING INDEX
 MP 0.0 TO MP 25.6
 NOBLE, OHIO TO MONROE, OHIO

PROJECT NO.	585000000001
PREVIOUS DWG. NO.	
SHEET 1 OF 1	
DWG. NO.	SN-P1-0
SHEET 1 OF 1	

